



Būves punkta koordinātas  
Latvijas koordinātu sistēmā LKS-92

Punkta nr	x	y
1	195973.41	656212.02

APBŪVES PLĀNS		
KADASTRA APZĪMĒJUMS	MĒROGS	LPP.
0500 011 1512	1 : 500	8

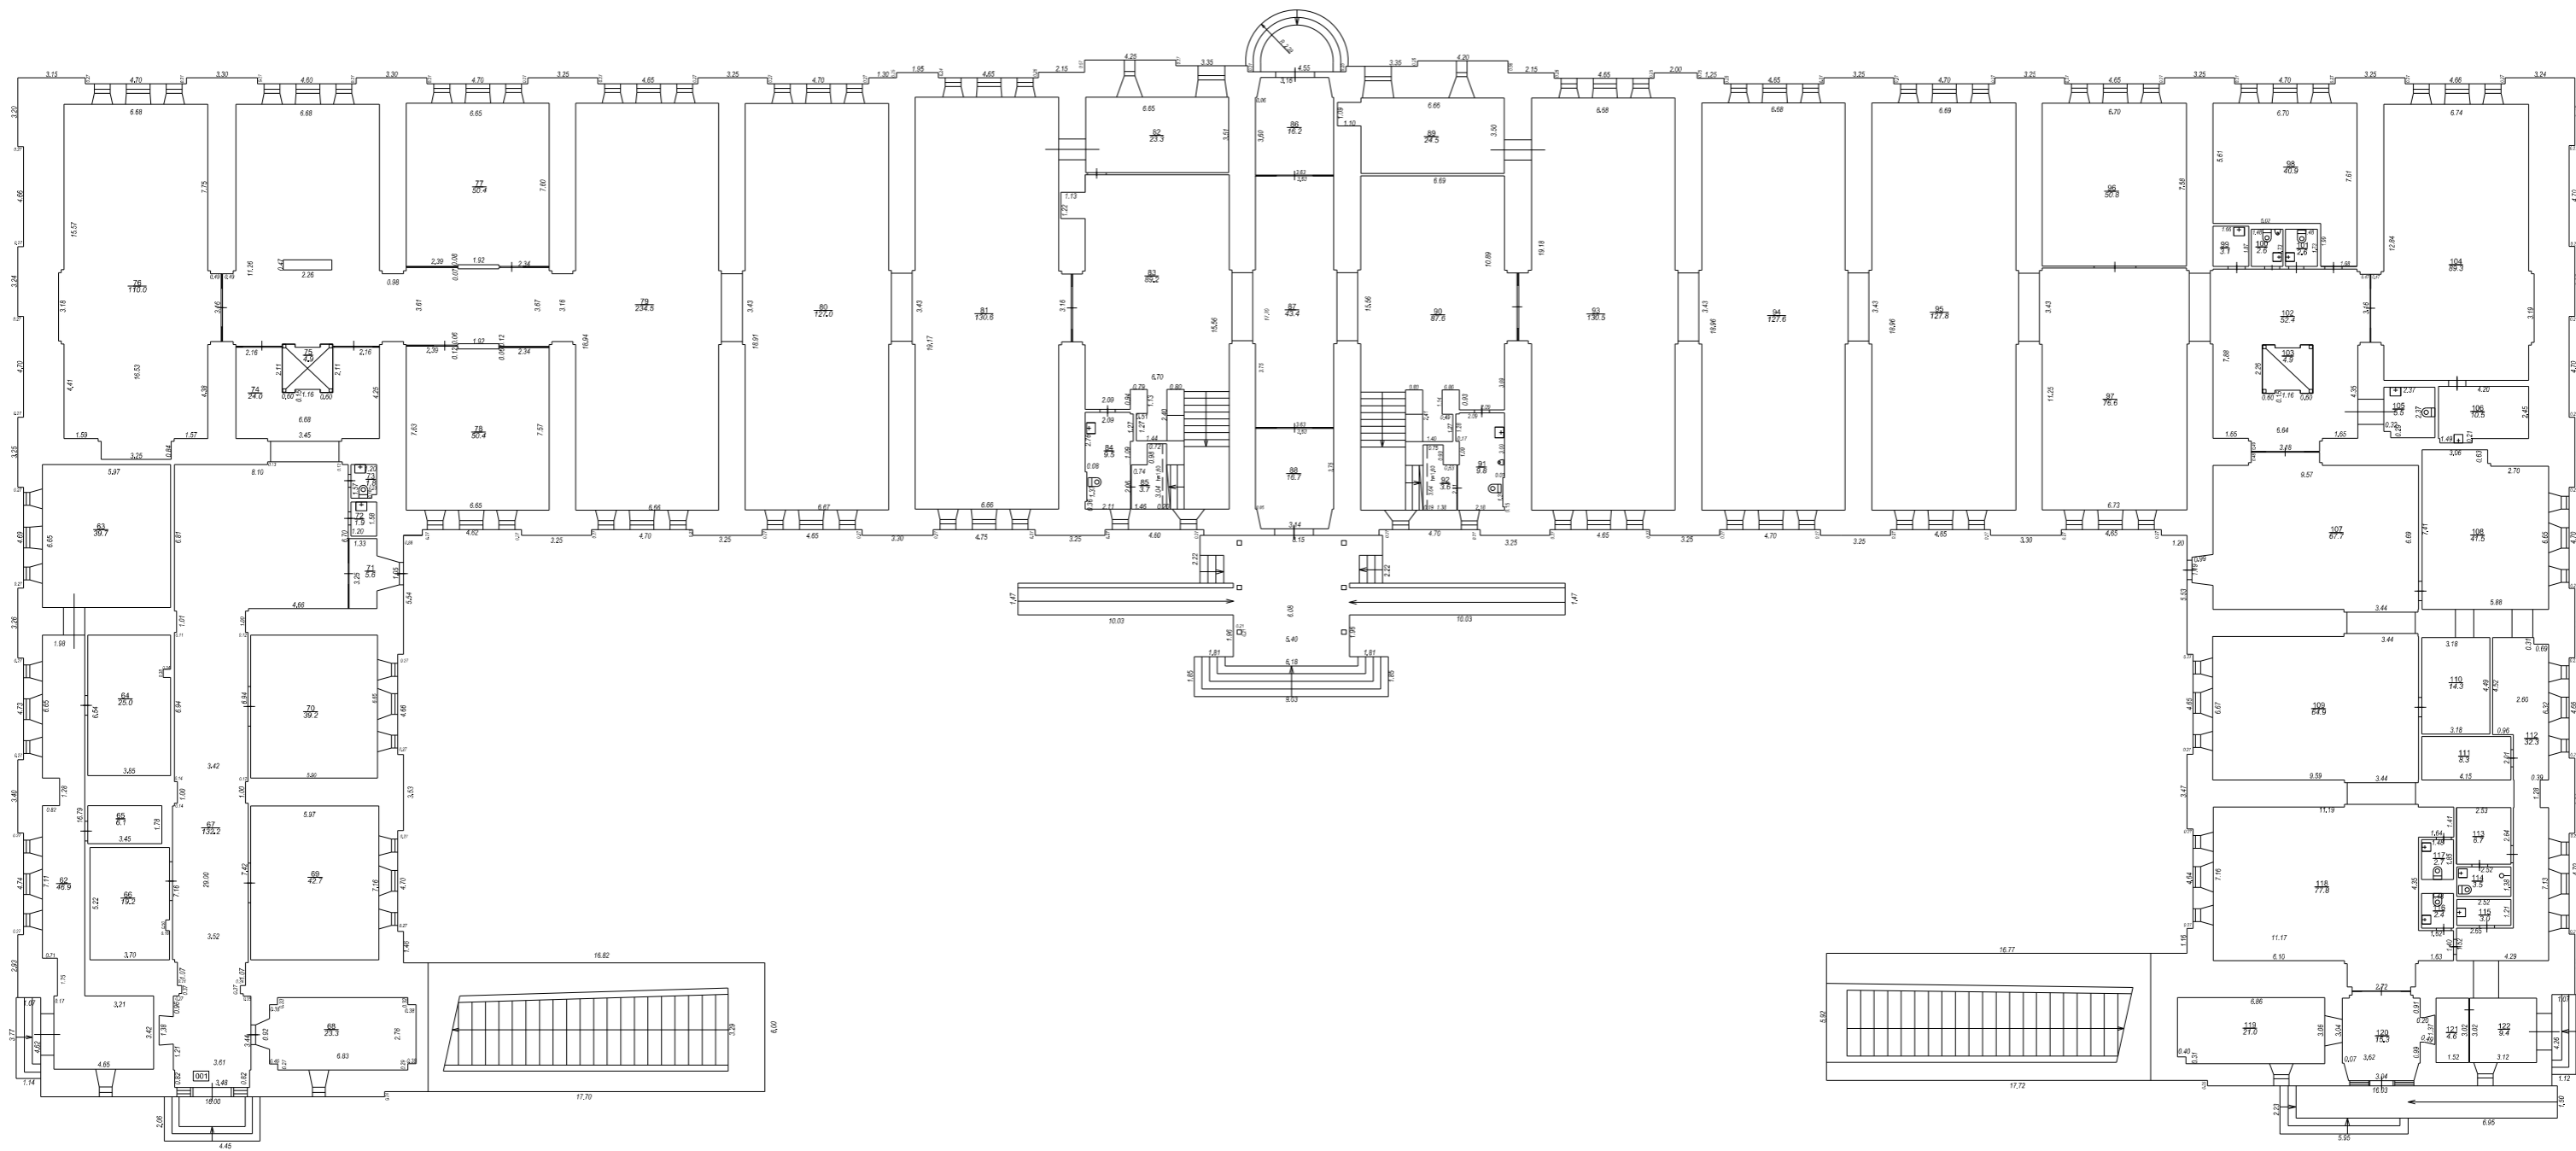

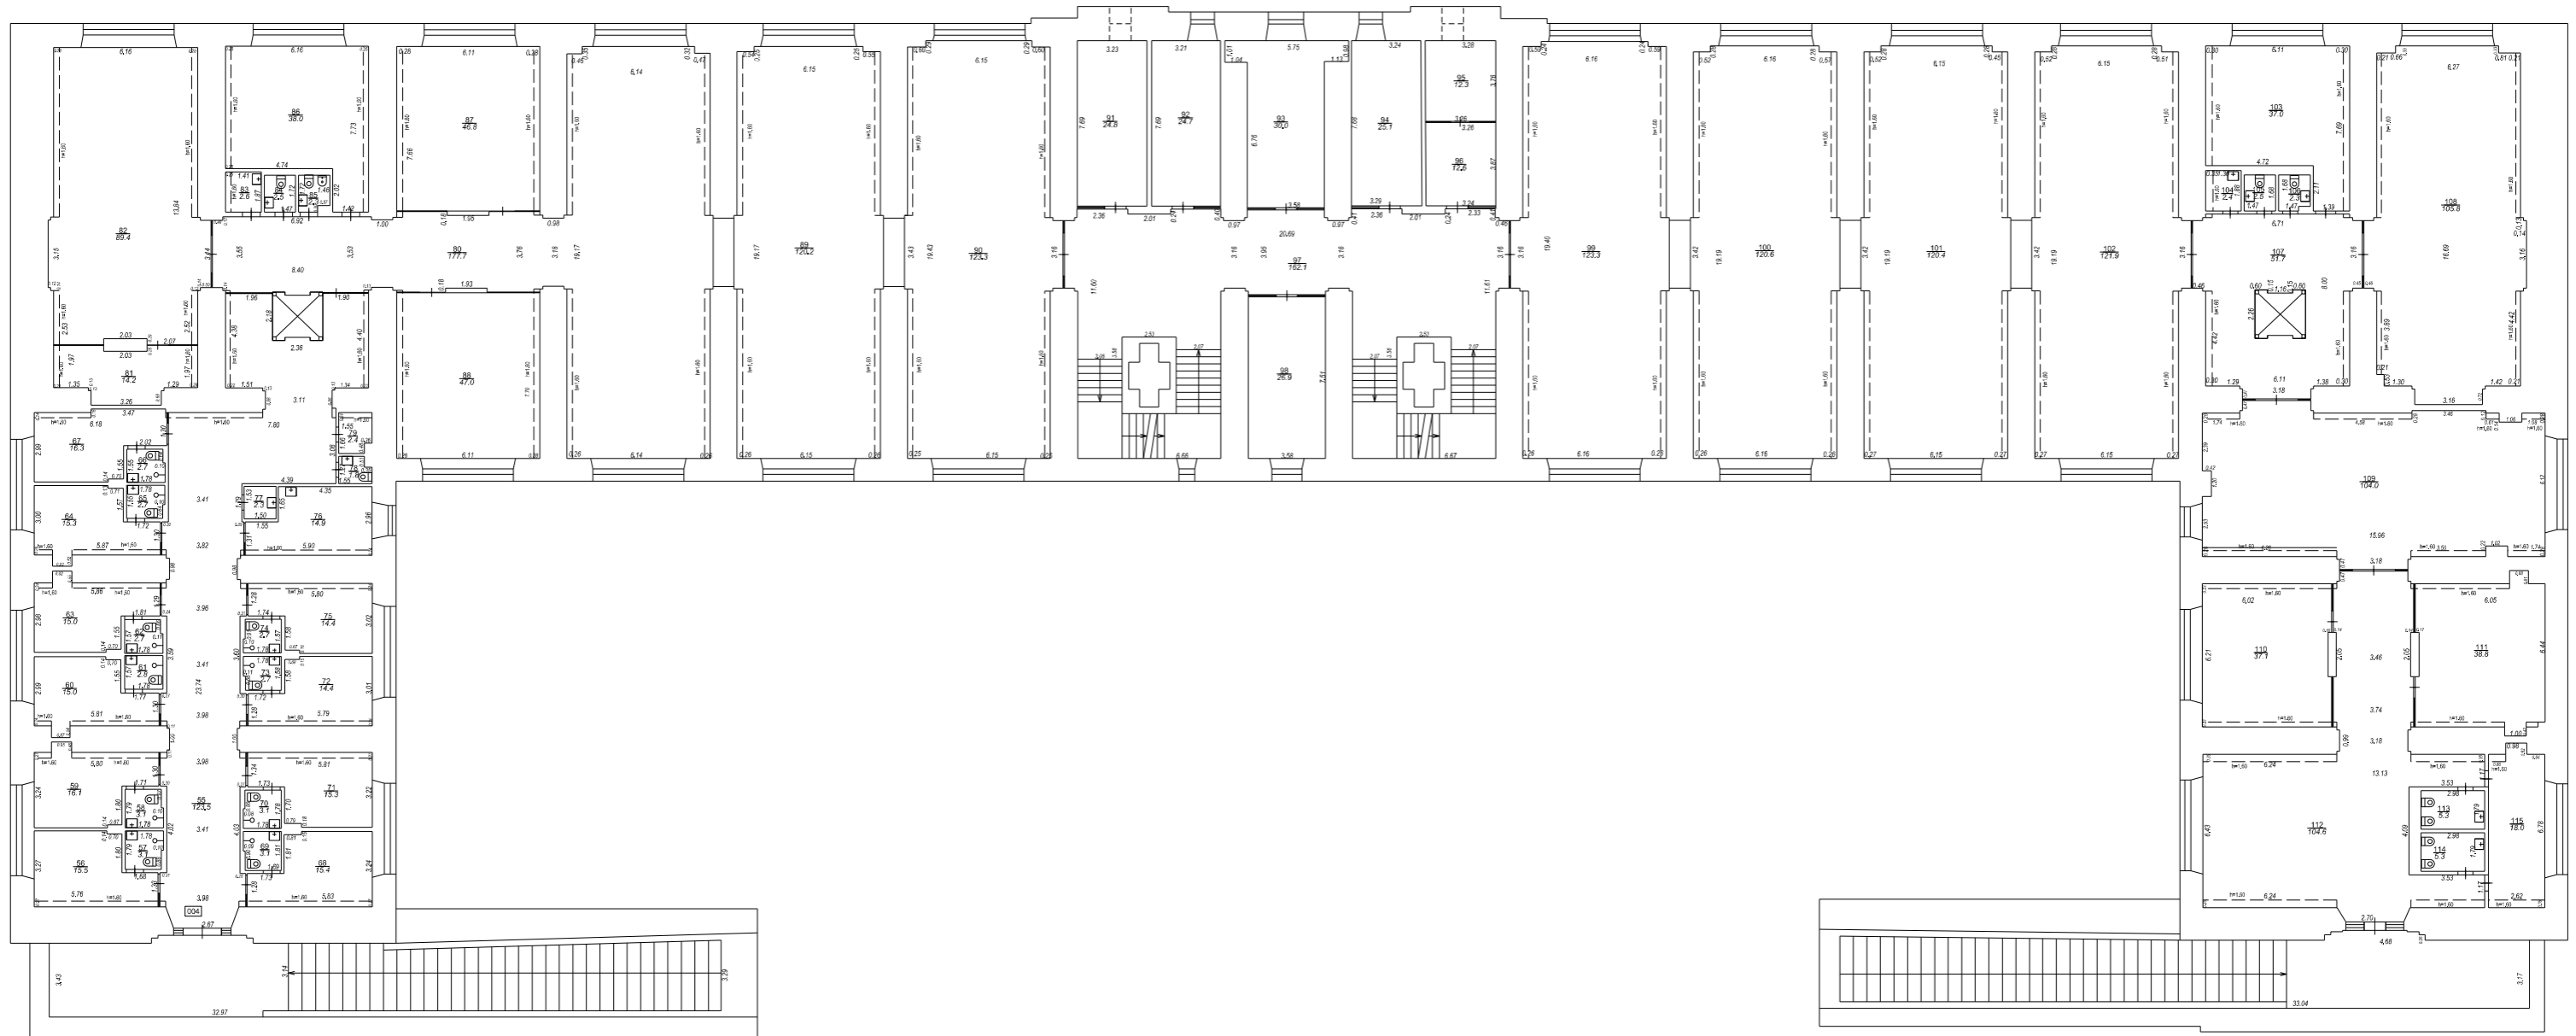



05000111512001\_20121018\_EF\_1



05000111512001\_20121018\_EF\_2



05000111512001\_20121018\_EF\_3



05000111512001\_20121018\_EF\_4